


Forbes Maze

HEDGE MAZE

SCALE 1:200

60m

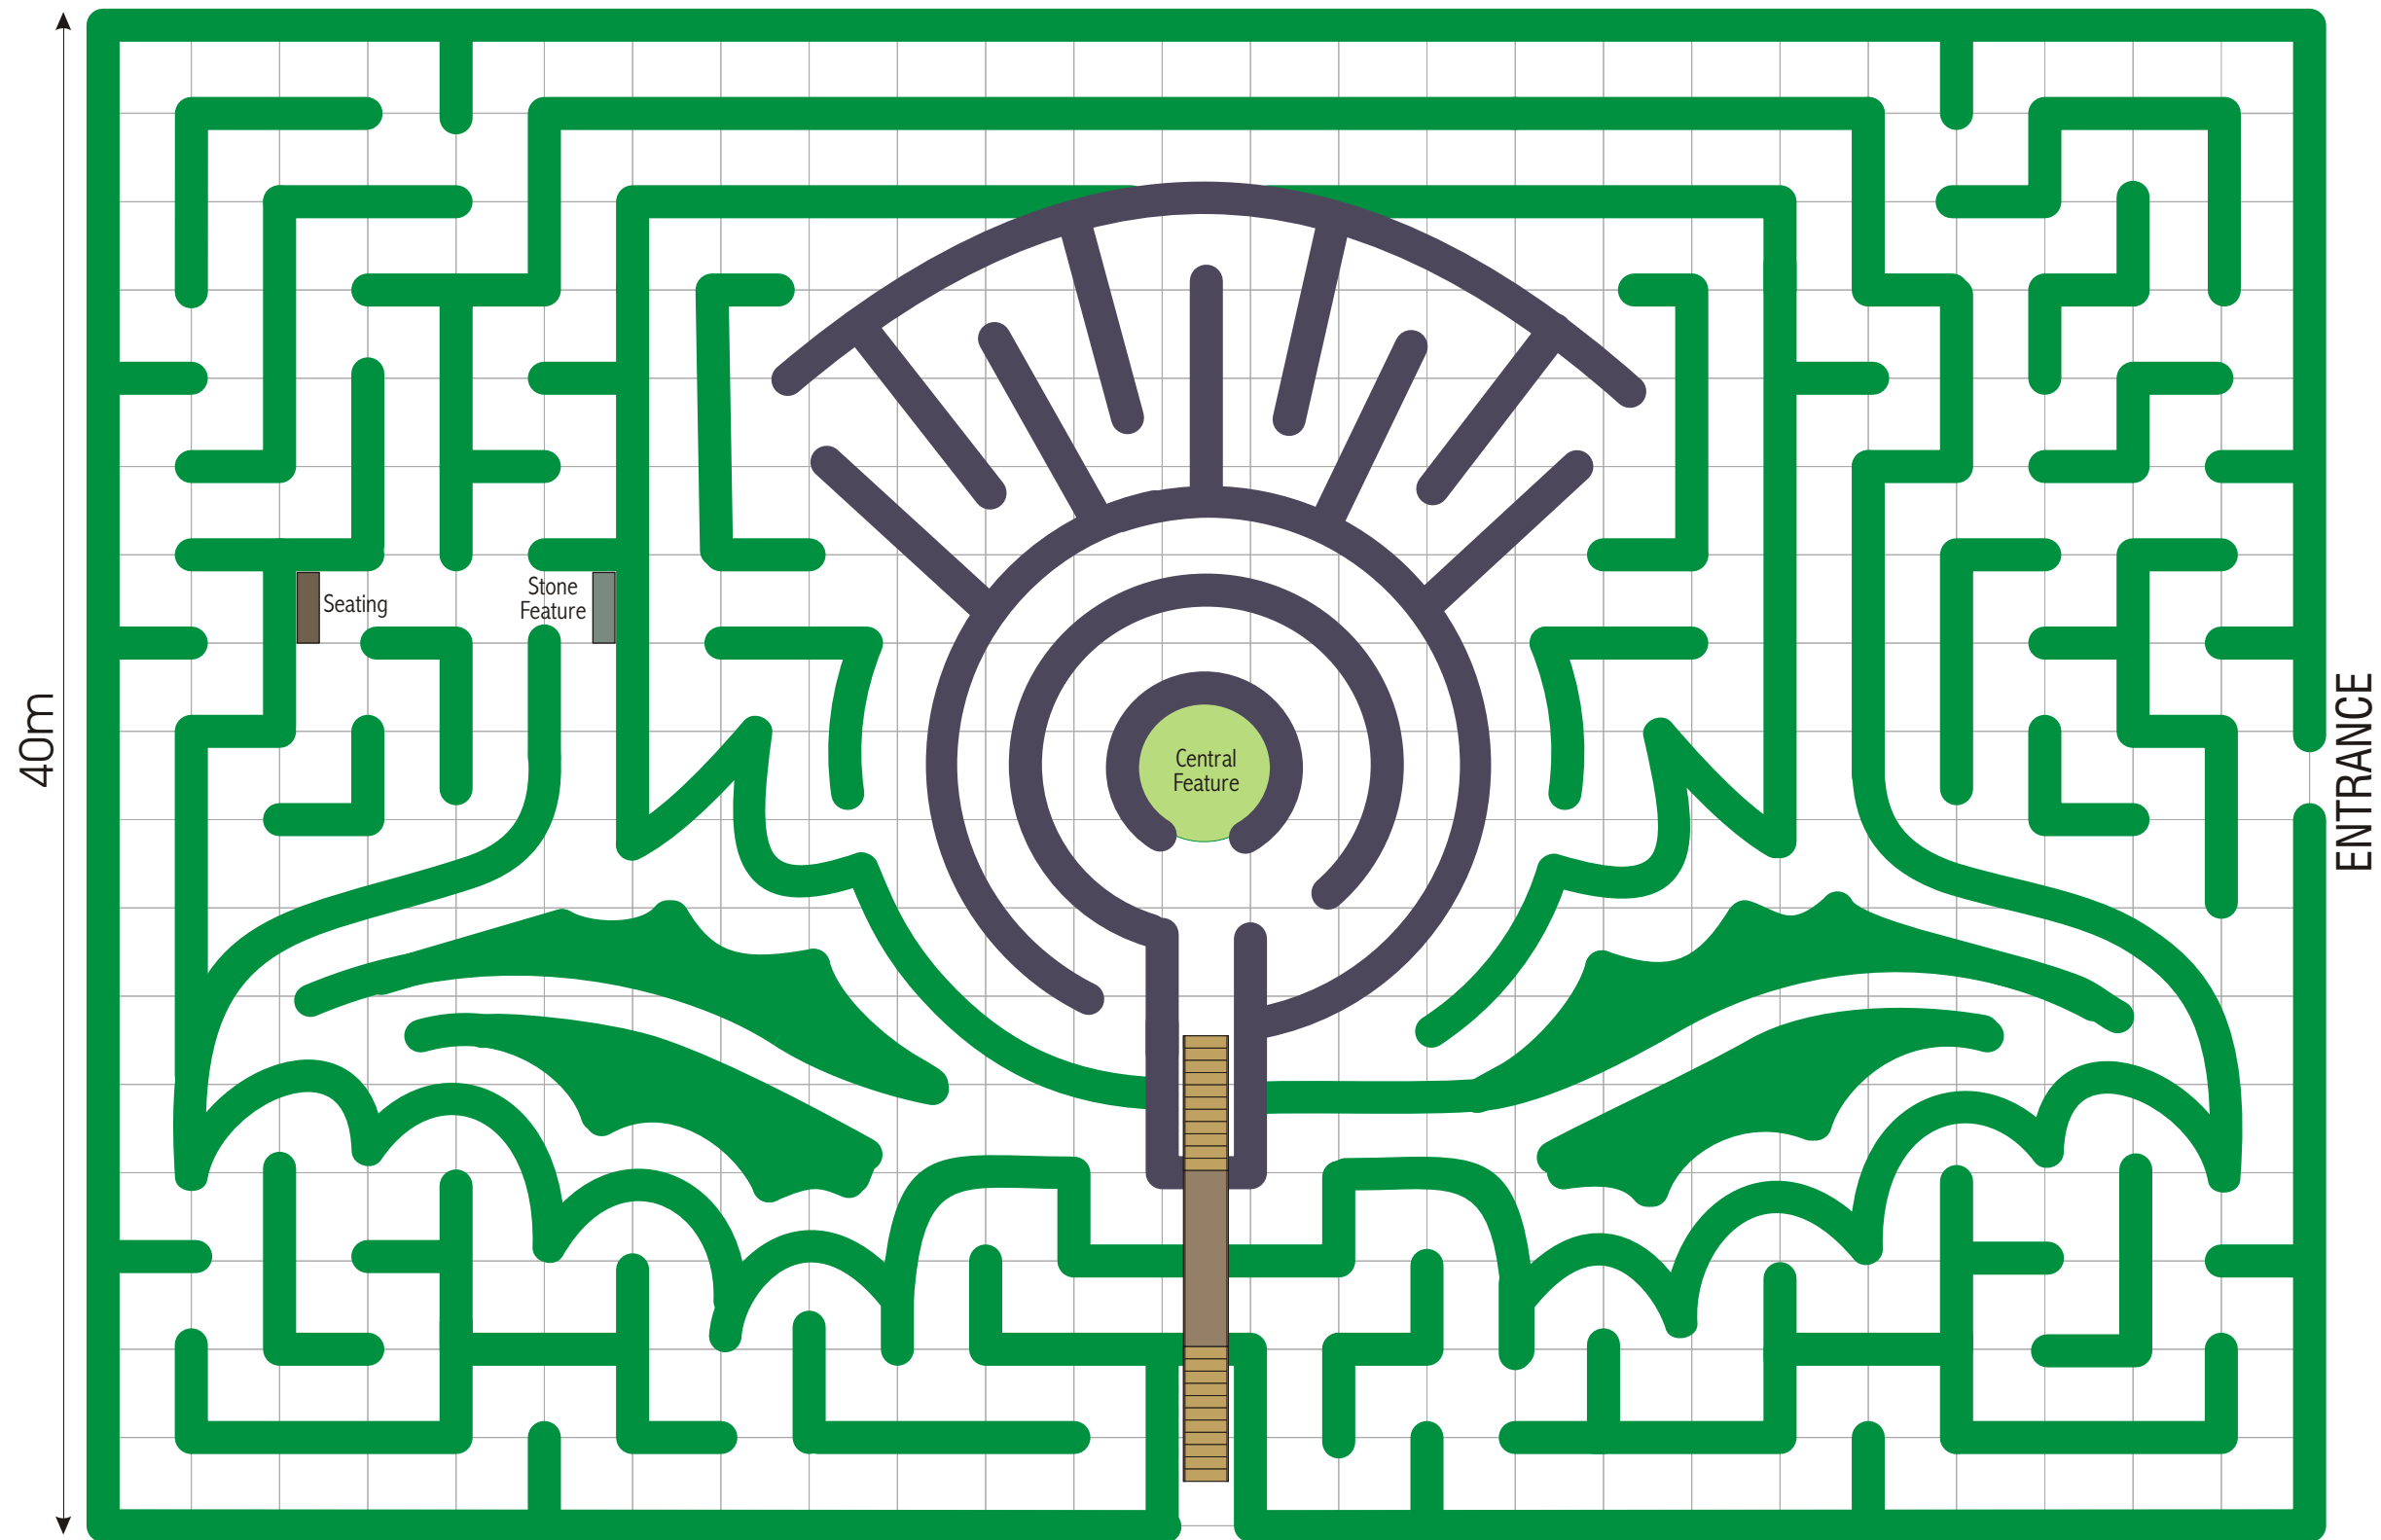

EXIT

ENTRANCE

Hedge Maze

- Planted with Copper Beech
- Planted with Beech

